



Countryside Residencia Rose Villas

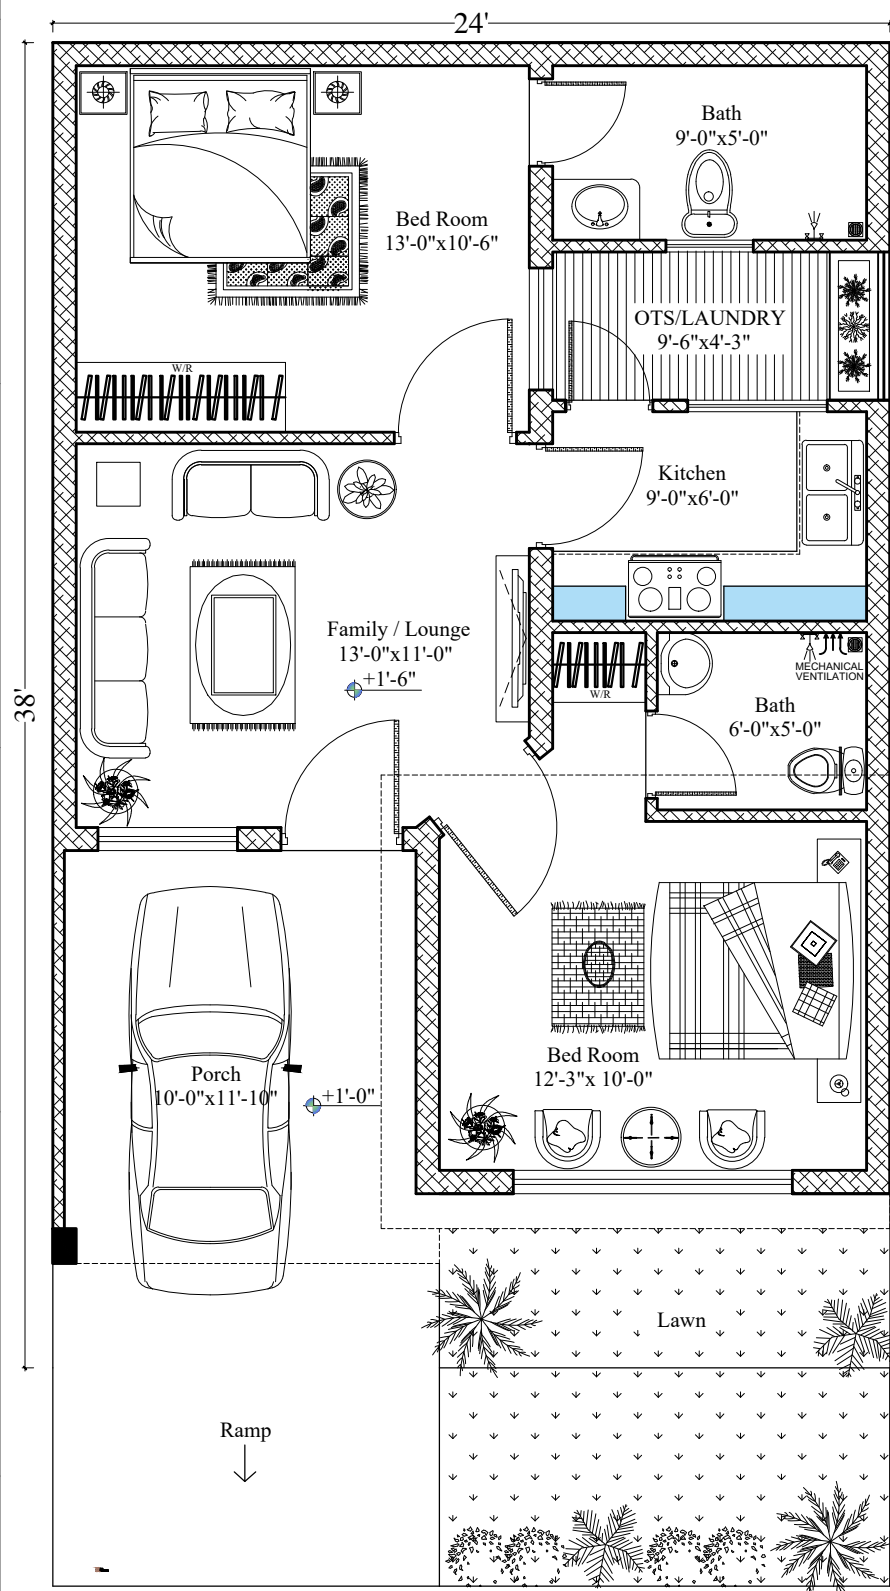

Layout Plan

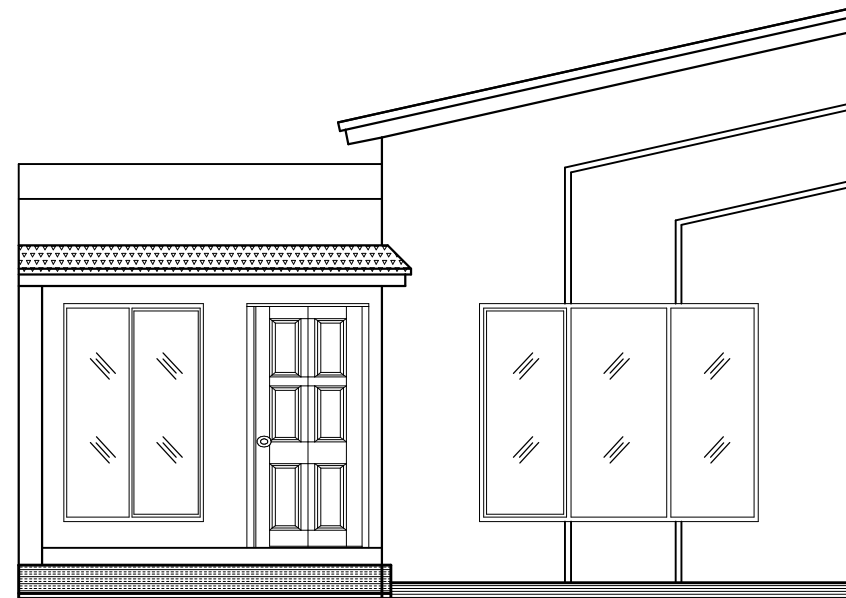


Single Villa Elevation



Front View



Street View

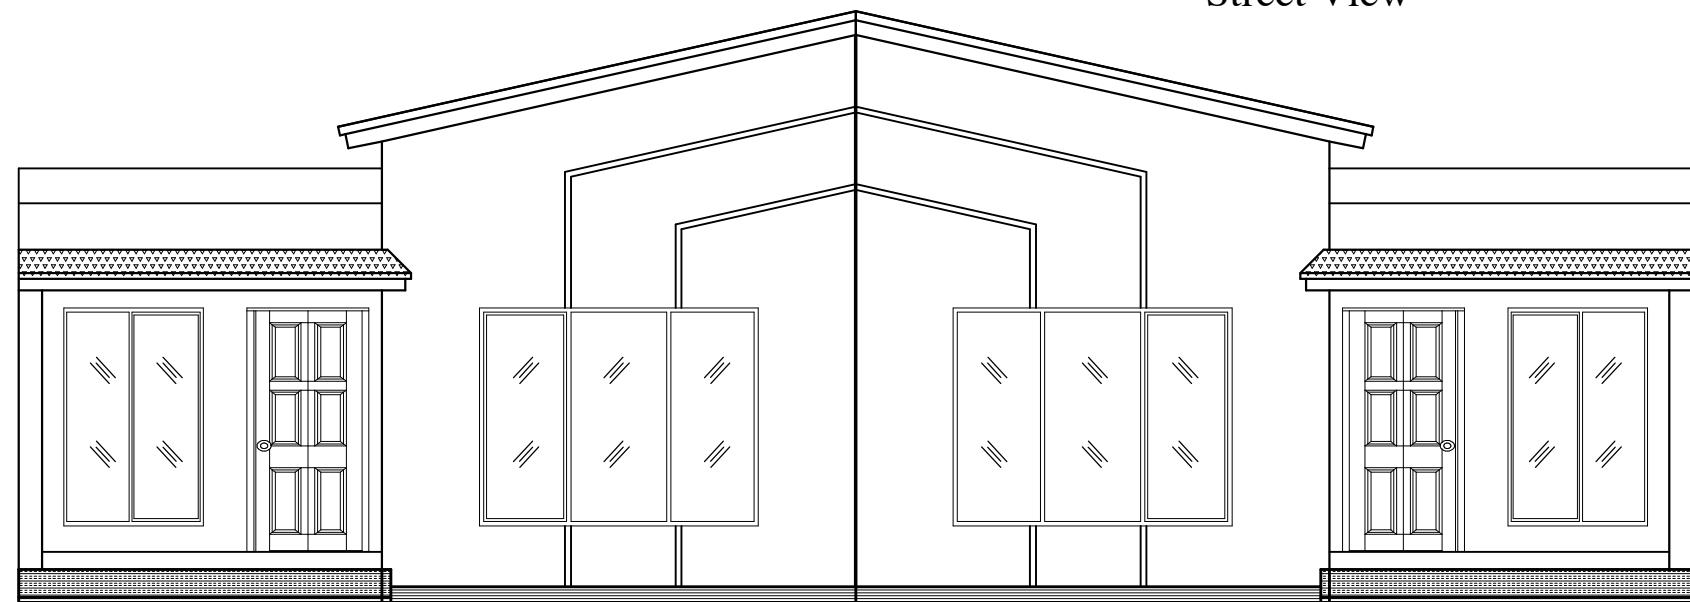

Double Villa Elevation

REV.	DATE	DESCRIPTION	APPR.
02	09-12-22	ISSUES FOR MARKETING	
01	28-11-22	AMENDMENTS AFTER REVIEW	
00	23-11-22	ISSUED FOR REVIEW	

CLIENT

PROJECT
ROSE VILLAS
RAWALPINDI, PAK

APPROVAL AUTHORITY

DESIGNED BY:

ZEE BROTHERS (PVT.) LIMITED
 CORPORATE ONE, 25-A MAIN EXPRESSWAY,
 OVERSEAS-5 COMMERCIAL BAHRIA TOWN
 PHASE 8, RAWALPINDI / ISLAMABAD.
 TEL: 0311 11 22 933

PROJECT CODE **ZBPL/PM-P-141**

DRAWING TITLE
**FIXTURE LAYOUT
 ELEVATIONS**

DRAWN	SUFYAN ANWAR	P. ARCHITECT	FAISAL OTHMAN
ARCHITECT	ADNAN ULLAH	APPROVED	ZAHID HUSSAIN
DATE	DECEMBER 09, 2022	SCALE	AS SHOWN
DWG. NO.	ZBPL-DS-P-141	REV.	A-01 02