


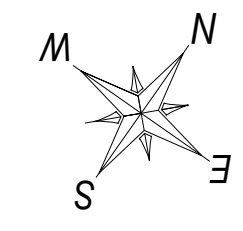




IFC (ISSUED FOR CONSTRUCTION)	
<p>General Notes:</p> <ul style="list-style-type: none"> * All dimensions and levels are in inches. * The contractor shall check & verify all dimensions before starting work and report all errors & omissions to the Engineer concerned. * All portion Block walls are 4" thick. * The drawing shall not be used for construction purpose until signed by the consultant and issued for construction. * Contractor to check and verify all dimensions and levels before hand. * All errors and omissions to be reported to the consultant prior to execution of work. * All drawings to be read in conjunction with drawing of other trades. * Do not scale the drawing. 	
<p>North:</p> 	
<p>Architects:</p>  <p>84 Main Highway Road, Kowloon, Pakistan Landline: +92 31 5567963 +92 31 5566336 (E) arva@arva.pk (M) 03335259694 www.arva.pk</p>	
<p>Structure Consultant:</p>  <p>17, Main Double Road 786 Sector G-13/4, Islamabad Ph: 051-2154726, Cell: 03335259694 E mail: designhouse2003@gmail.com</p>	
<p>MEP Consultant:</p>  <p>Head Office Level 17, Queen St, Melbourne CBD, Australia Pakistan Office Shop #4 First Floor, D1, Phase Block # 22, Markaz G-09, Islamabad, Pakistan Sri Lanka Office 52/1, Dharmapala Mawatha, Rajagaya, Sri Lanka Web: www.headrogen.com Email: contact@headrogen.com</p>	
<p>Project:</p>  <p>Plot # 03, Block - B (BLUE ZONE), TOP CITY - I, RAWALPINDI</p>	
<p>Drawing Title:</p> <p>SITE PLAN</p>	
<p>Cad by: Akhtar Checked: Ahsan Scale: N.T.S. Date: JANUARY, 2025 Job no.: C-08-20</p>	
<p>Dwg. no.: AWD-01</p>	




IFC (ISSUED FOR CONSTRUCTION)


General Notes:

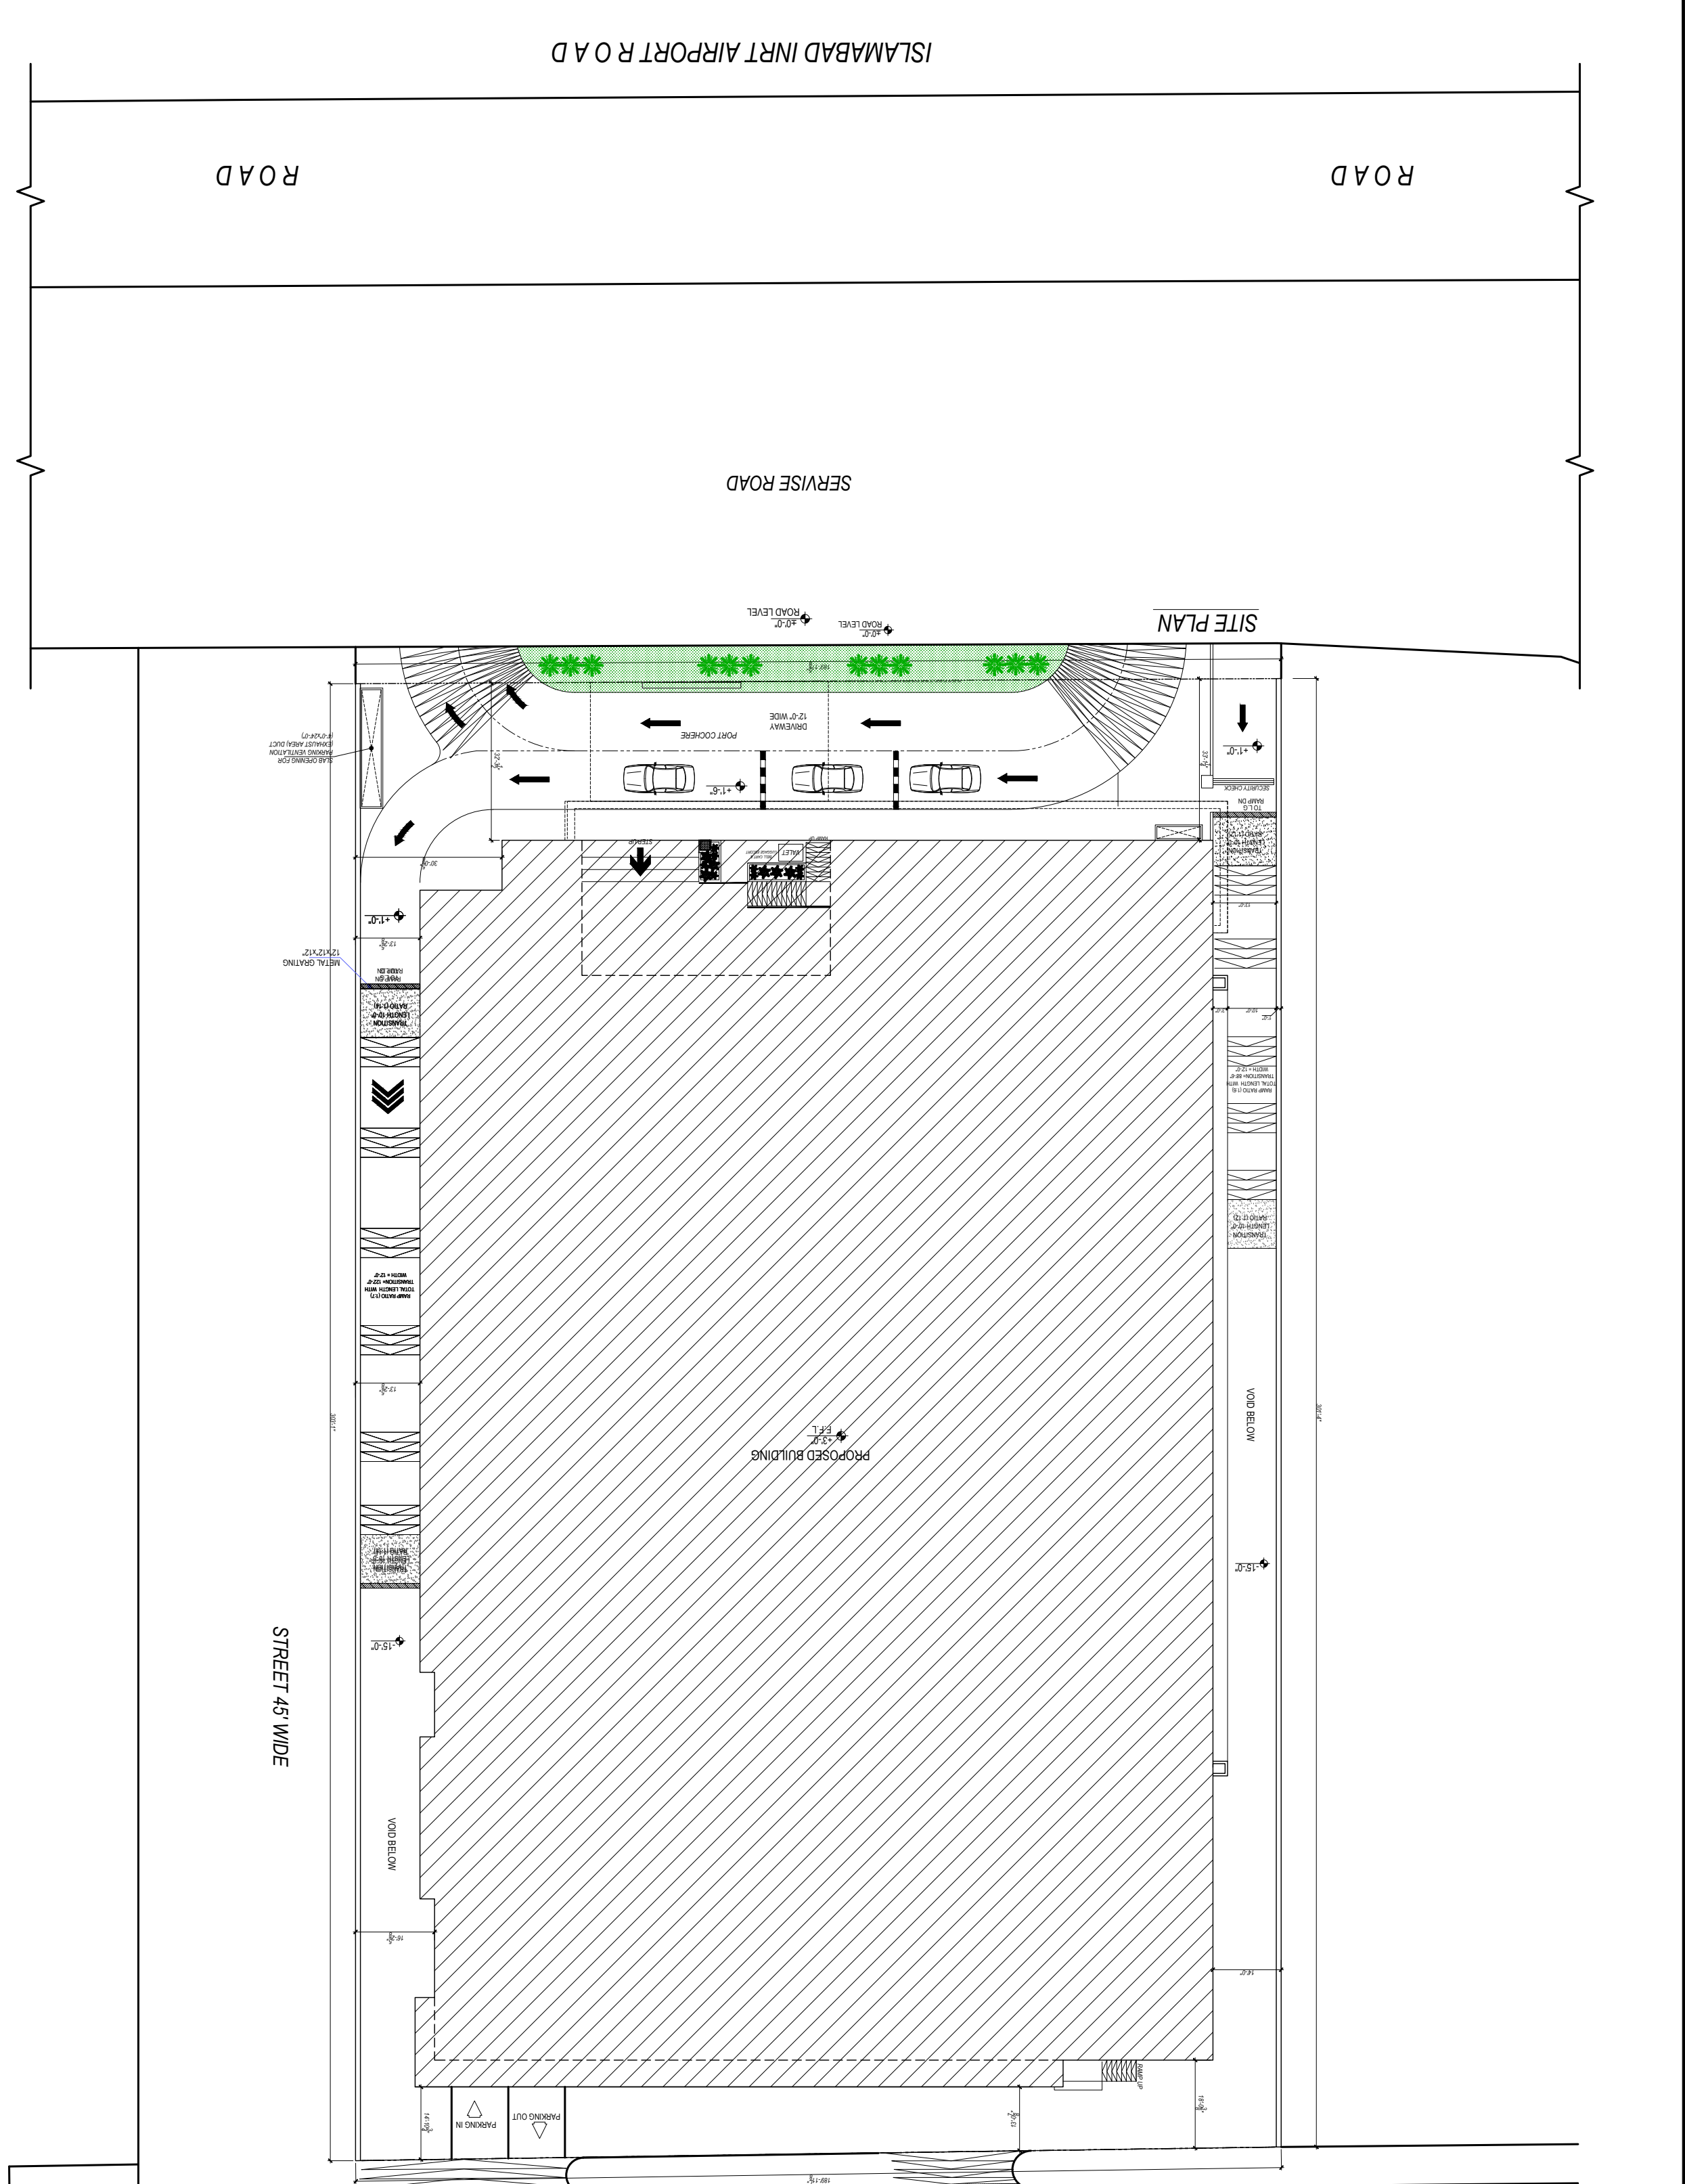- All dimensions and levels are in inches.
- The contractor shall check & verify all dimensions before starting work and report all errors & omission to the Engineer concerned.
- All partition Block walls are 4" thick
- The drawing shall not be used for construction purpose until signed by the consultant and issued for construction.
- Contractor to check and verify all dimensions and levels before hand.
- All errors and omissions to be reported to the consultant prior to execution of work.
- All drawings to be read in conjunction with drawing of other trades.
- Do not scale the drawing.

North:

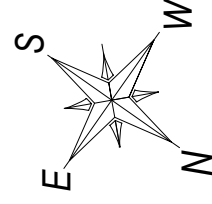


Architects:

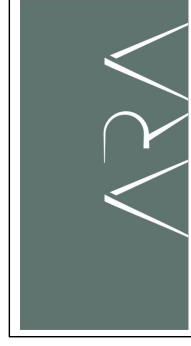

84 Main Peshawar Road, Bonafide, Pakistan
Landline: +92 51 5507985 +92 51 5506330
f aradesignstudio @ aradesign.net.pk
@ aradesign.net.pk www.aradesign.net.pk

Structure Consultant:

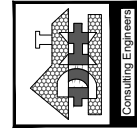

Design House
17, Main Double Road/786
Sector G-134, Islamabad
Ph: 051-2154726, Cell: 03335259694
E mail: designhouse2003@gmail.com

MEP Consultant:



Head Office
Level 17, 31 Queen St, Melbourne CBD, Australia
Pakistan Office (Reneze)
Shop #4, First Floor, Dr. Pinar, Block # 22, Markaz G-09, Islamabad, Pakistan
50, Lanes Office, Masrha, Rajgiriya, Sri Lanka
Ph: +92 333 525 9694
Web: www.headrogen.com | Email: contact@headrogen.com

Project:



PLOT # 03, BLOCK - 8 (BLUE ZONE),
TOP CITY - 1, RAWALPINDI

Drawing Title:

LEFT SIDE ELEVATION

Cad by: Akhtar

Checked: Aisalan

Scale: N.T.S

Date: JANUARY, 2025

Job no: C-08-20

AWD-27

